


- 1a** Single skin profiled metal cladding - Grey
- 1** Grey insulated built-up cladding system
- 2** Heavy duty tarmac road and footpath
- 2** Blue insulated built-up cladding system
- 3** Compacted Gravel
- 3** Concrete upstand
- 4** Broom Finish Concrete
- 4** Double glazed PPC aluminium windows in RAL 7012
- 5** Translucent roof lights/windows as part of cladding system
- 6** Steel doors in RAL 7012
- 7** Roller shutter doors in RAL 7012

See drawing number 72689-CUR-00-XX-DR-C-SK001 for further detail regarding existing and proposed levels.
See drawing number 72689-CUR-00-XX-DR-C-92000 for details of drainage strategy proposals.



Roof Plan
1 : 200

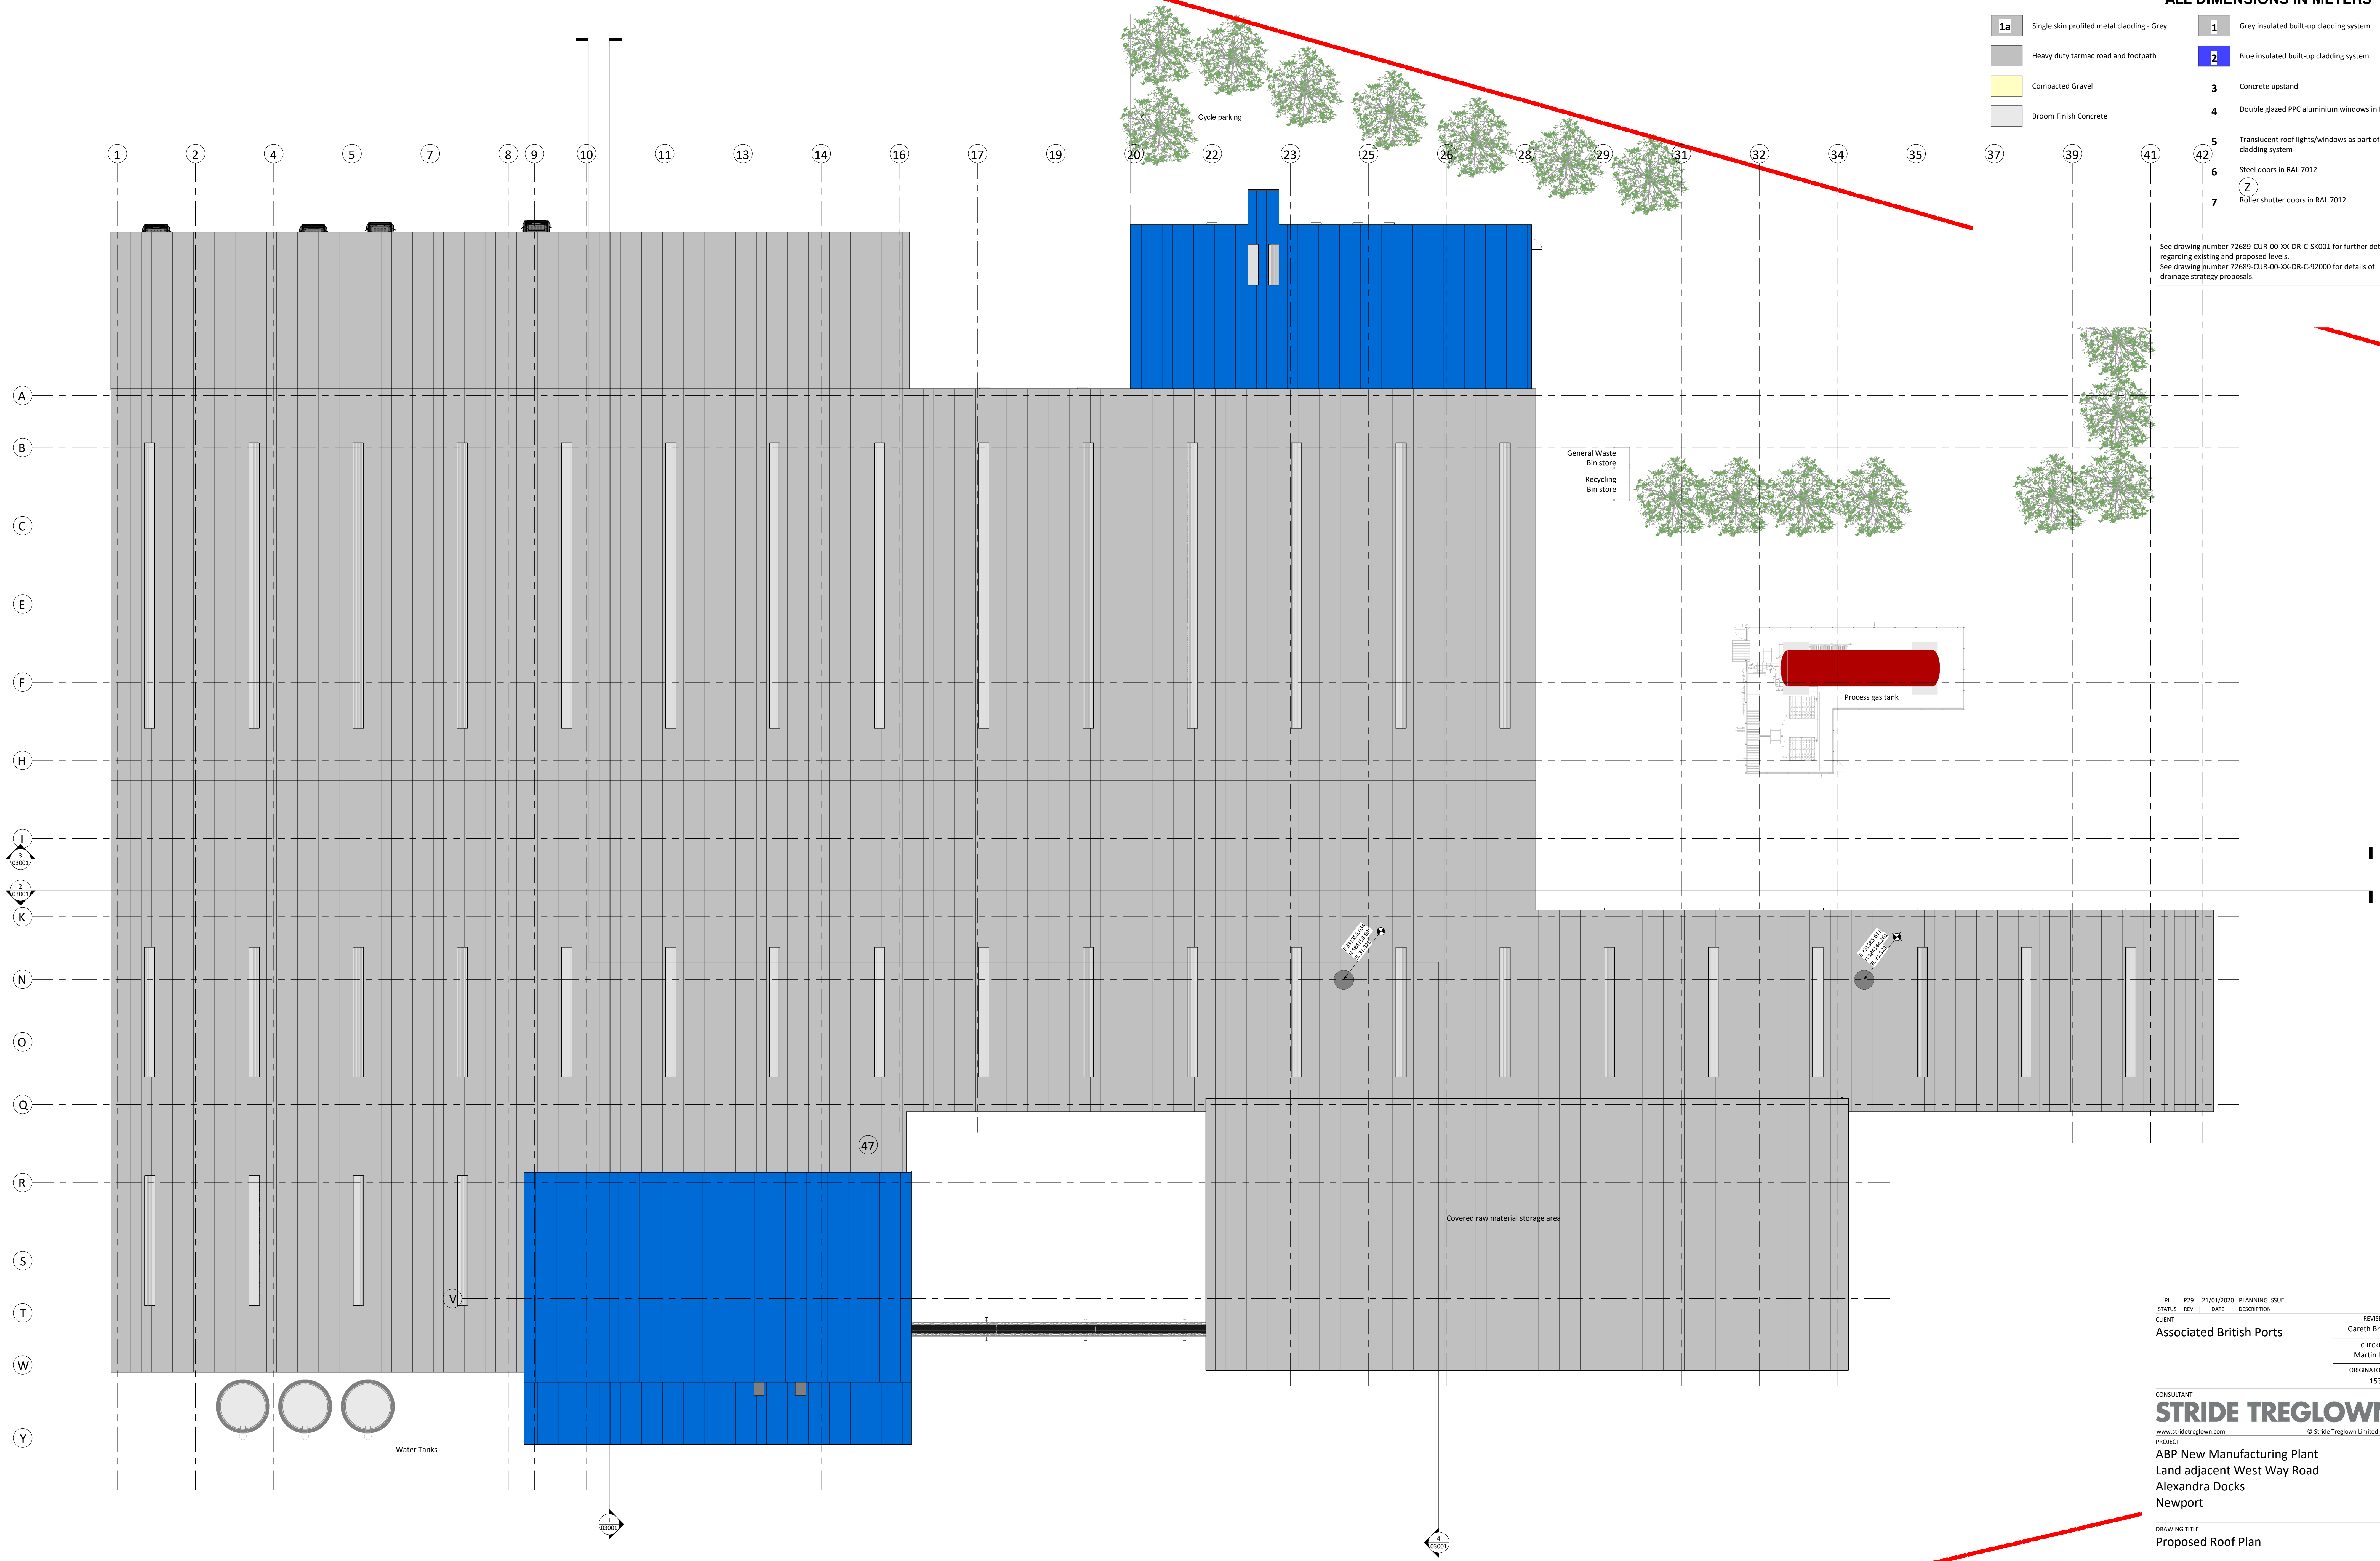

PL	P29	21/05/2020	PLANNING ISSUE	REVIEWED BY
STATUS	REV	DATE	DESCRIPTION	Gareth Brown
Associated British Ports				CHECKED BY
				Martin Long
				ORIGINATOR NO
				153091

CONSULTANT
STRIDE TREGLOWN
www.stride-treglow.com © Stride Treglow Limited 2017

PROJECT
ABP New Manufacturing Plant
Land adjacent West Way Road
Alexandra Docks
Newport

DRAWING TITLE
Proposed Roof Plan

SUITABILITY STATUS	SCALE
PL : PLANNING	1 : 200 @ AO

PROJECT ORIGINATOR ZONE LEVEL TYPE CLASS NUMBER	REVISION
153091-STL-00-02-DR-A-ZZZZ-01004	P29