


NOTES:
 1. Consult the relevant planning and other legislation for any other requirements.
 2. This drawing is not to be used for any other purpose without the written consent of the author.
 3. The author shall not be held responsible for any errors or omissions in this drawing.
 4. The author shall not be held responsible for any damage or loss of any kind arising from the use of this drawing.
 5. The author shall not be held responsible for any delay in the completion of the project.
 6. The author shall not be held responsible for any cost overruns or other financial consequences of the project.
 7. The author shall not be held responsible for any legal proceedings or other actions taken against the author or the project.
 8. The author shall not be held responsible for any other matters relating to the project.

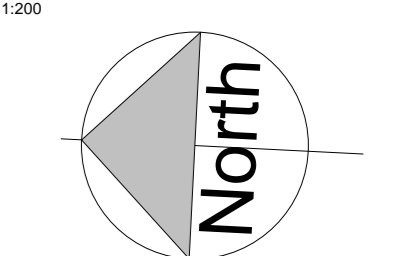


— Site Boundary
 - - - 3m High CPNI Base Protection Level Welded Mesh (SF) Fence

Site Area
 Red Line Boundary: 1.91a / 0.77ha

Parking Schedule
 Standard Parking Bays: 53
 Disabled Parking Bays: 6
 Minibus Parking Bays: 2
 Cycle Spaces: 20

Accommodation Schedule
 Ground Floor: 1025sq.m
 First Floor: 972sq.m
 Second Floor: 783sq.m
 Third Floor: 975sq.m
 Total: 3755sq.m

Gatehouse
 Area: 12sq.m

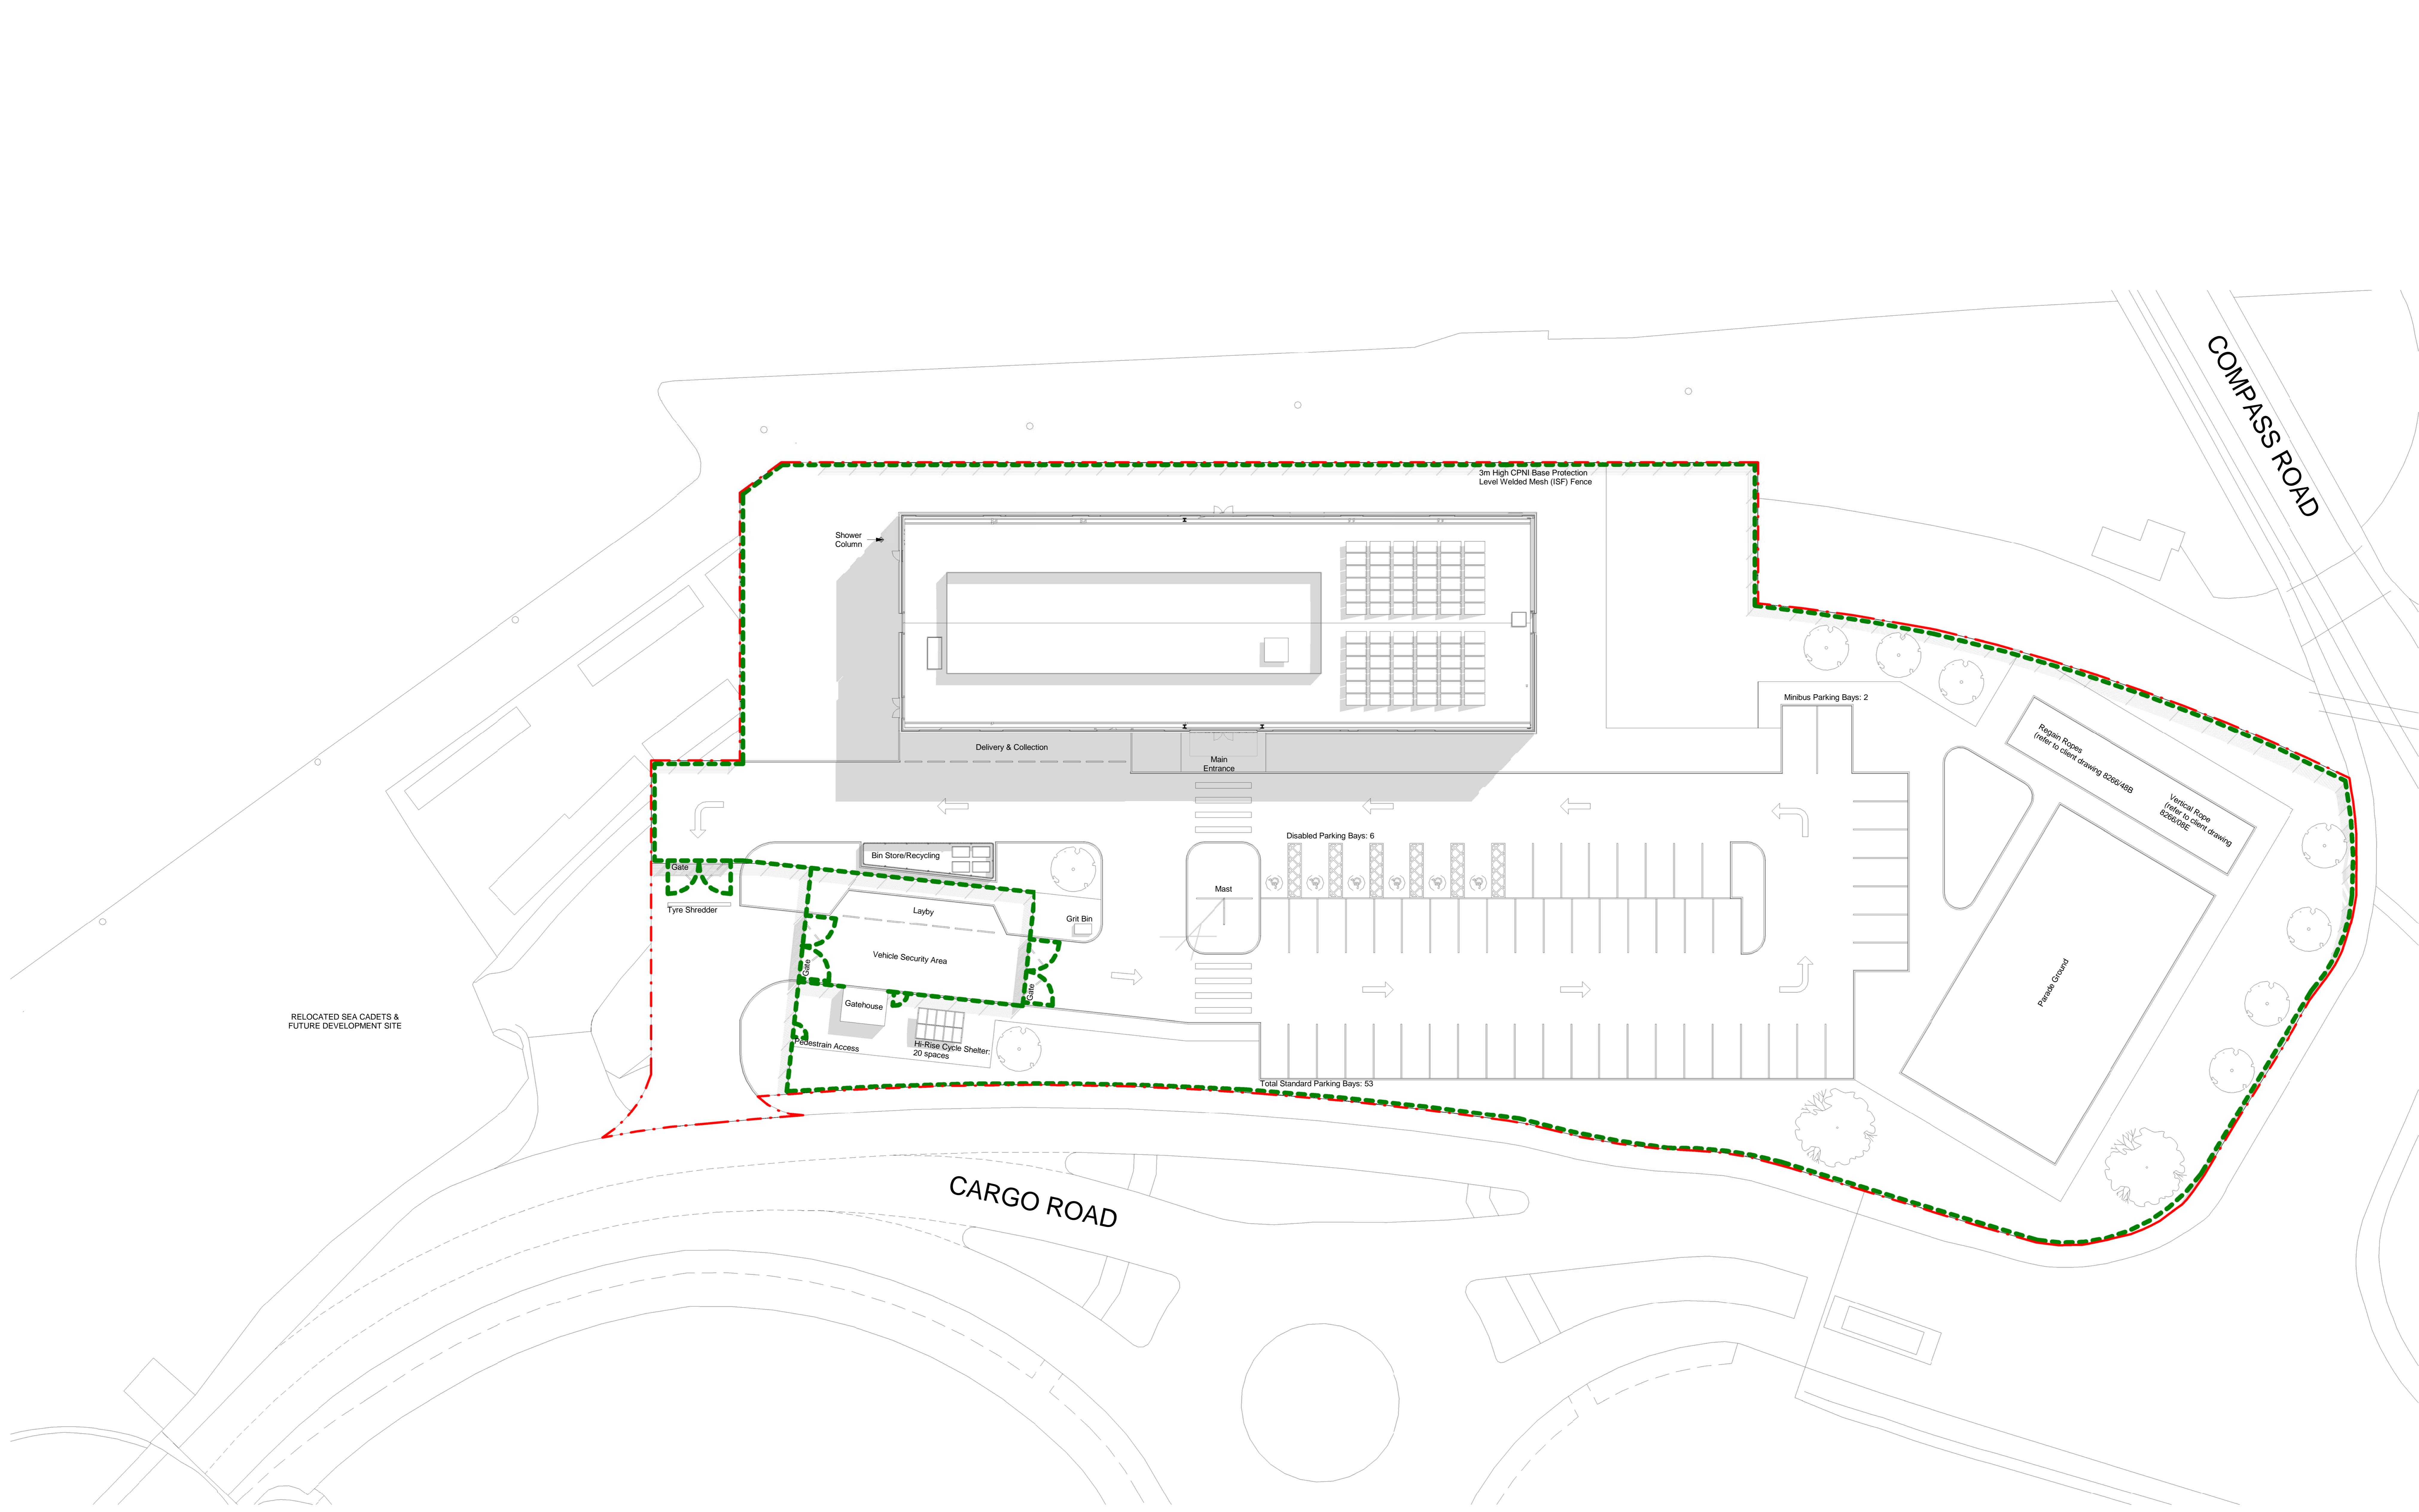

1 Proposed Site Plan
 1 : 200

PL 3	Boundary line amended	11/01/18	ST
PL 2	Site not amended to not use cadets boundary	28/11/17	ST
PL 1	Prepared to inform EC scheme	24/11/17	ST
Rev	Revision Description	Date	Author

PLANNING
 32 Freedom Street,
 Birmingham, B1 3PT
 +44 (0)121 234 7500
 www.chekwoods.com



Project:
SECURE TRAINING FACILITY

Client:
ABP

Drawing Title:
PROPOSED SITE PLAN

Scale	Site	Drawn	Checked	Date
1 : 200	A0	ST	TM	09/05/16

Author	Originator	Zone	Level	Type	Risk	Number	Rev
4079	CHT	00	DR	A	01060	PL3	