


KEY PLAN
NTS

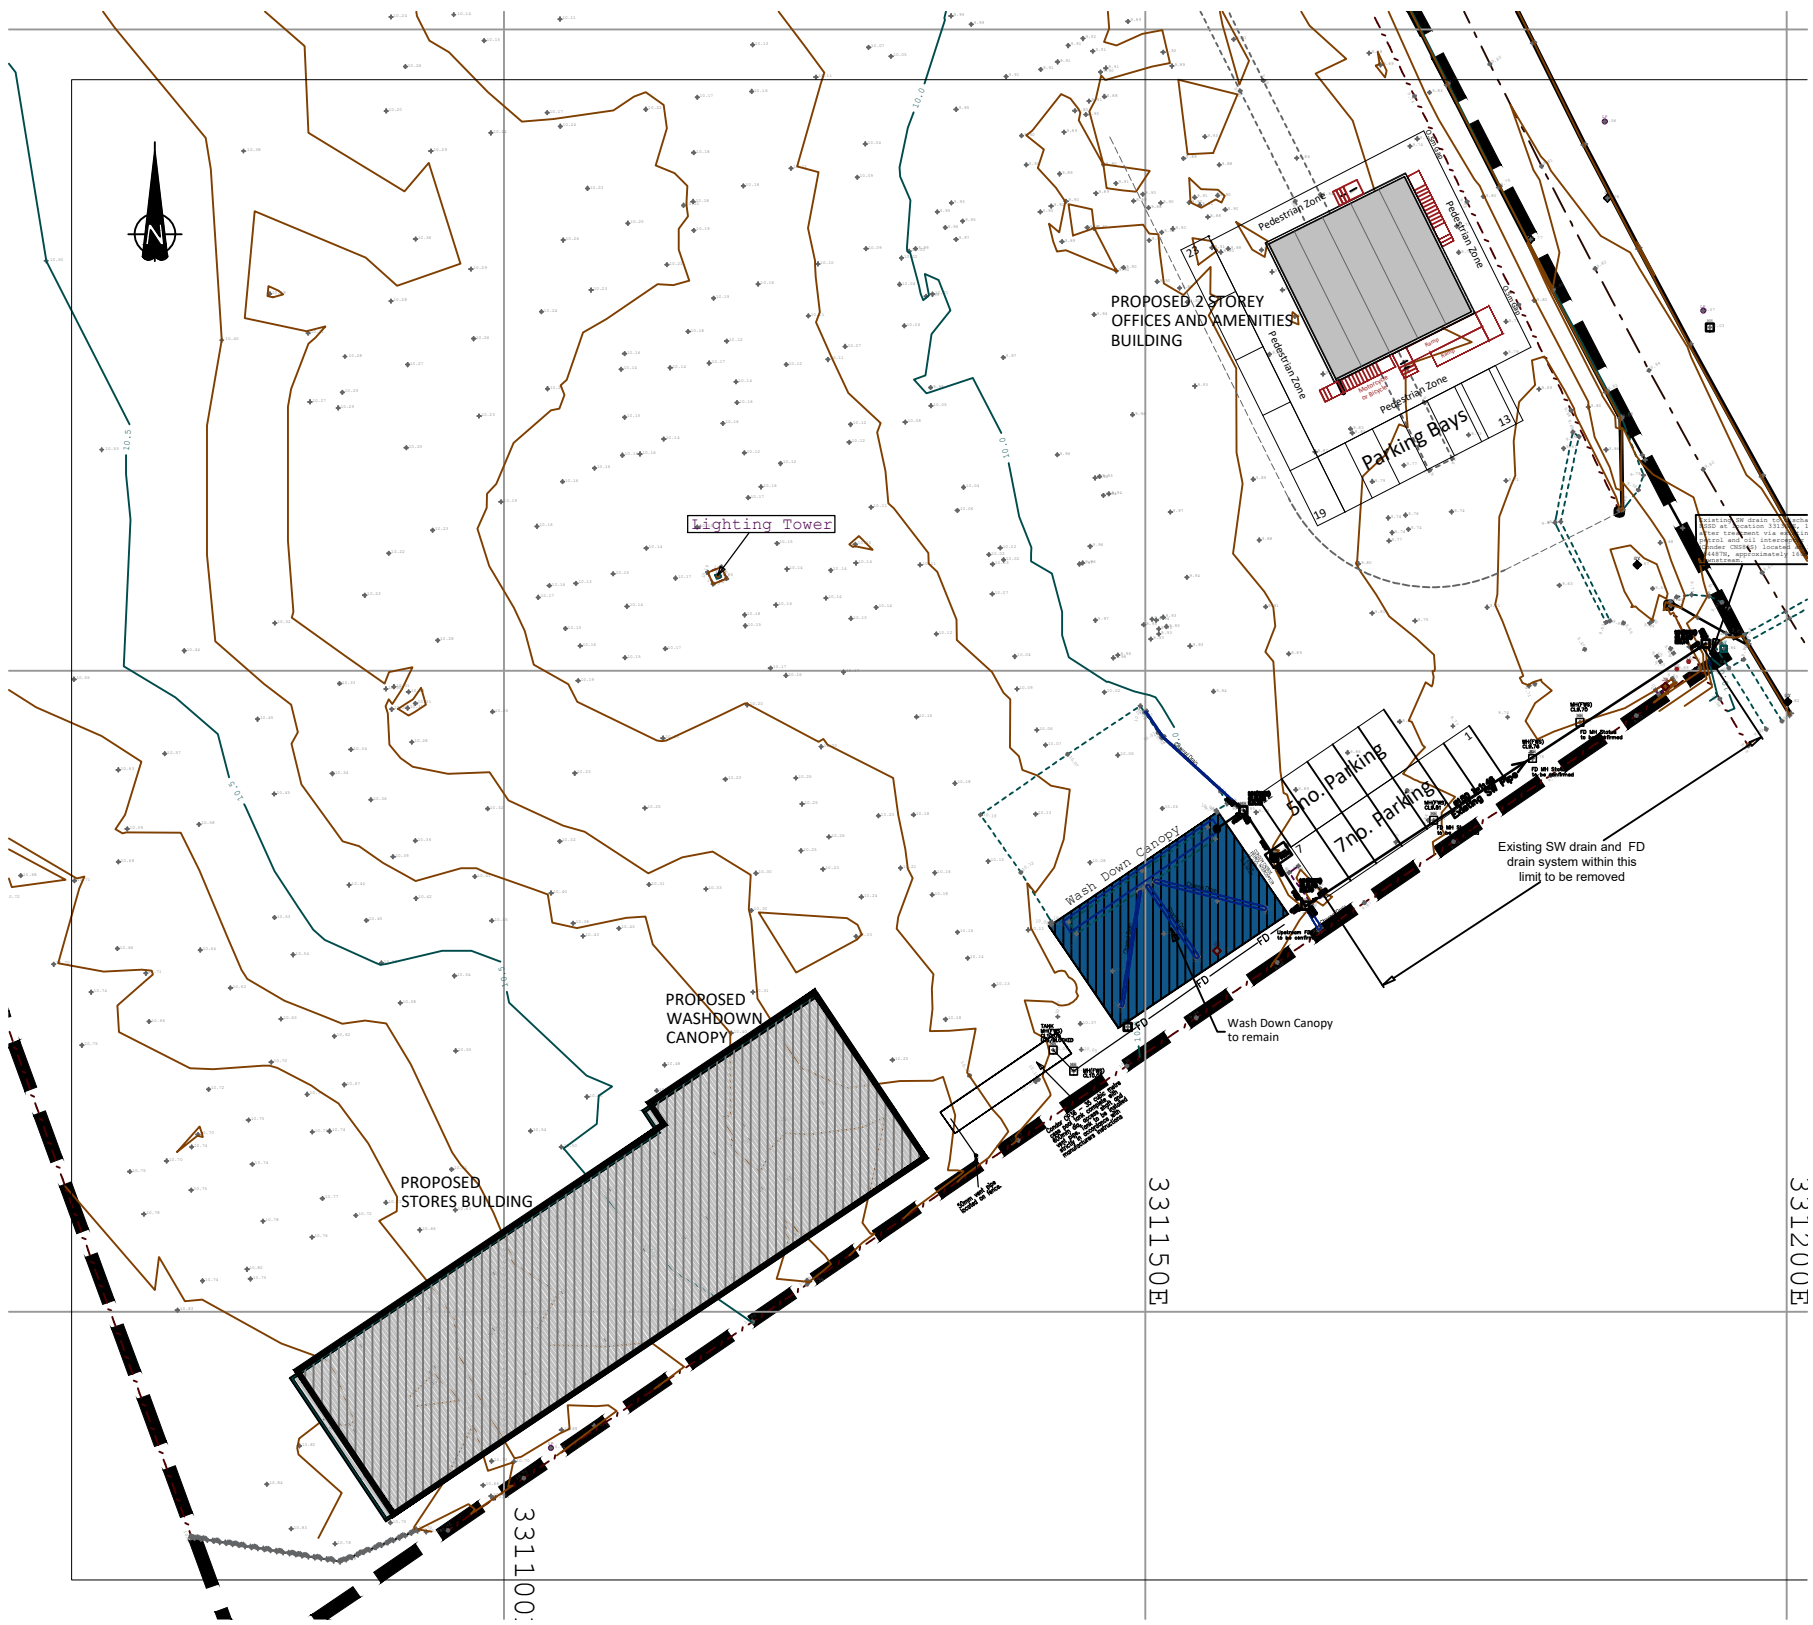

GENERAL:

1. All dimensions are in millimetres. All levels are in metres.
2. Do not scale this drawing, use figured dimensions only.
3. All structural elements, foundation pads and DCB walls are indicative only.

COLOURS:

1. CANOPY:-


Banding — Ocean Blue 18C39
Panels — Albatross 18B17
PVC Clear slatted curtain to front elevation.

CLADDING:

1. Cladding to be HP Plastic coated profiled metal sheets — colour Albatross (18B17) as supplied by EuroClad ref: 32/1000F. Panels and flashings to be 0.7mm gauge to both roofs and walls.
2. All sheets to be stitched at 600mm centres with 4.8mm aluminium rivets and fixed to purlins/side rails with stainless steel self drilling screws with suitable colour caps.
3. All flashings to be site measured and to be Ocean Blue (18C39).


GUTTER AND DOWNPIPES:

1. Gutter to be plastic coated steel — colour Albatross with 2 coats of bitumen paint internally.
2. Downpipes to be 75mm square section made from plastic coated steel complete with discharge shoe and brackets.

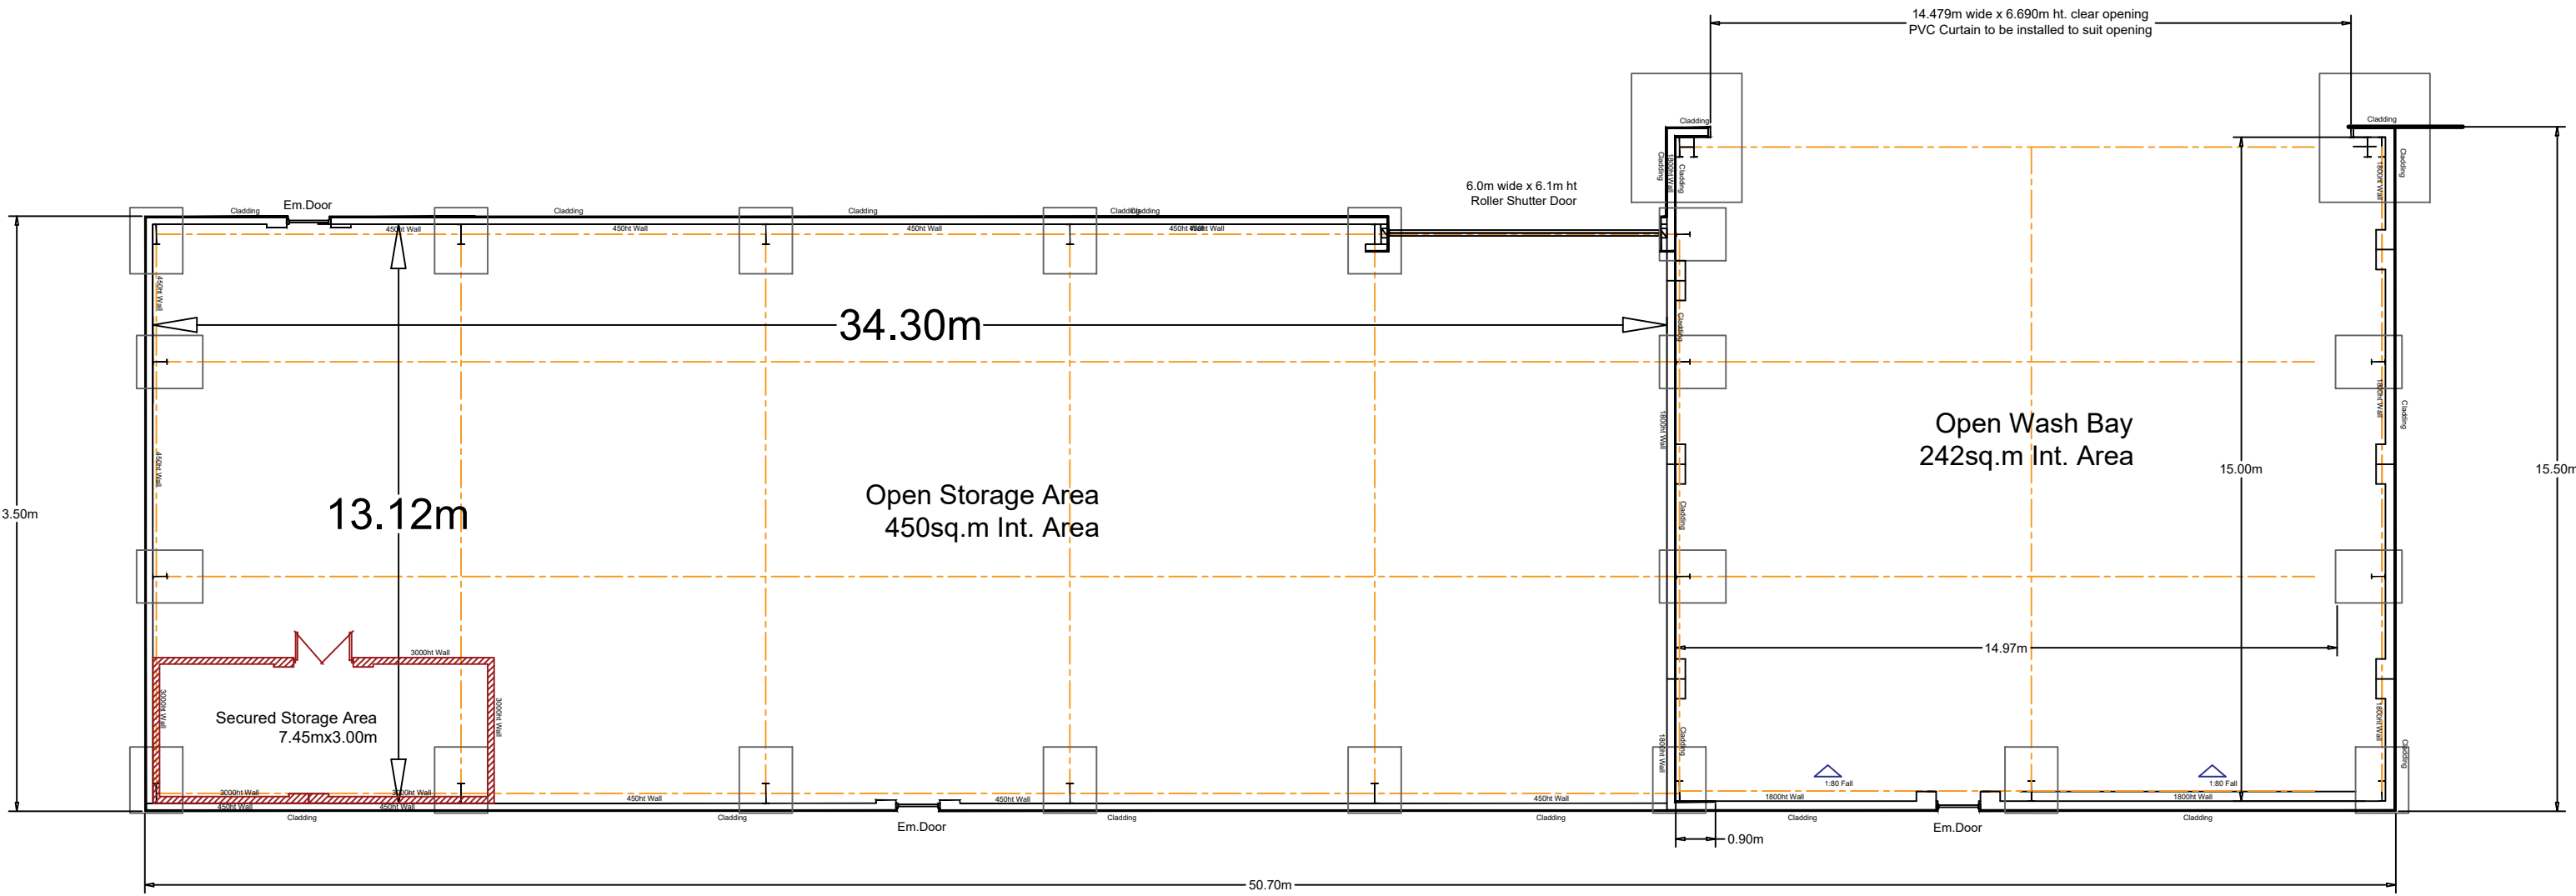



LAYOUT PLAN 1:100

SOUTH ELEVATION 1:100

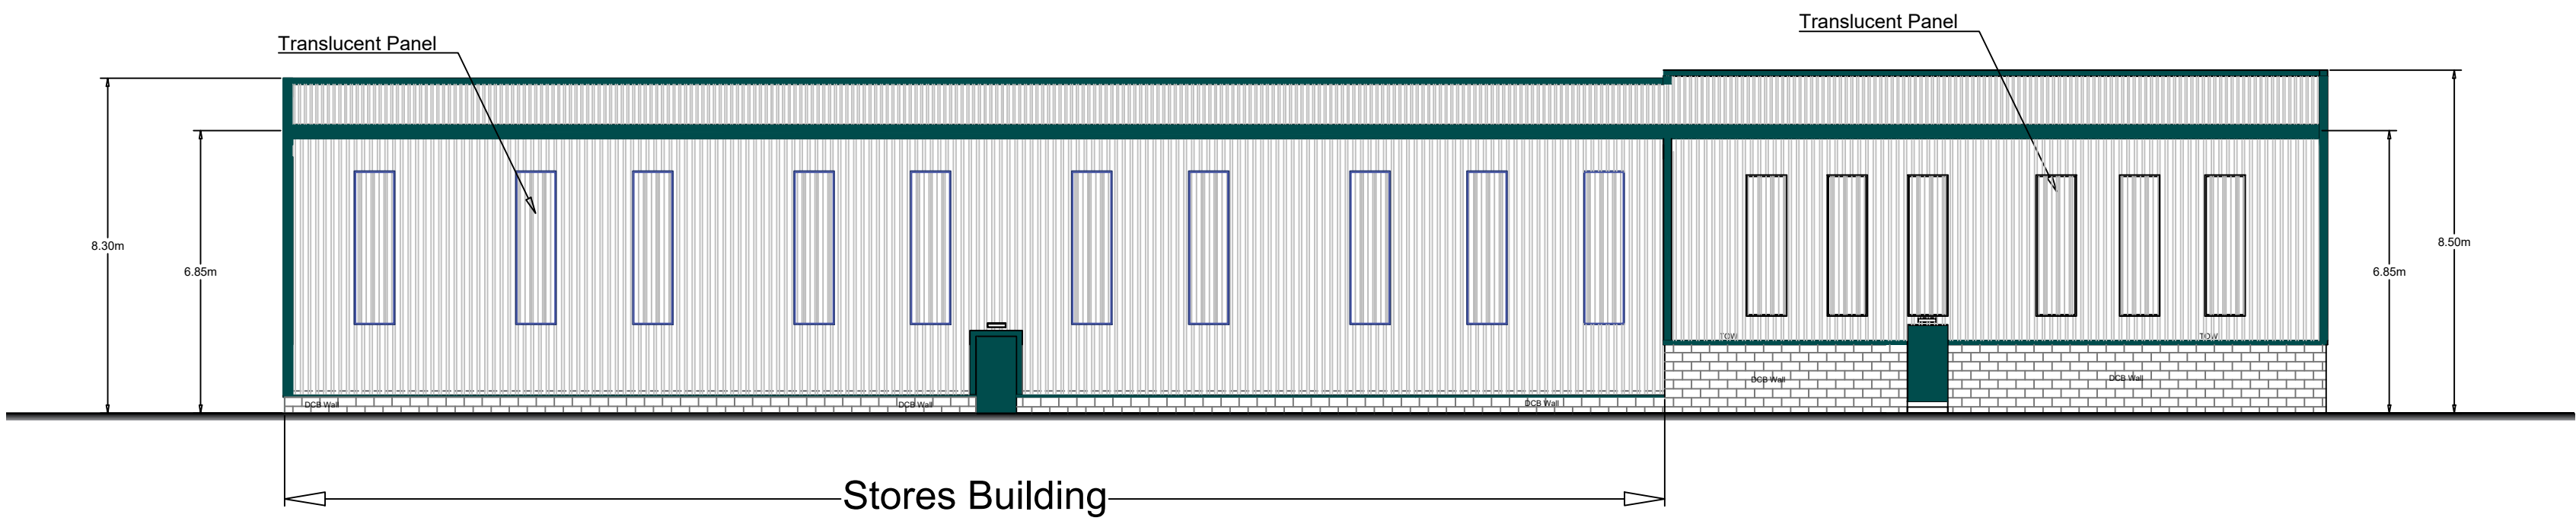

WEST ELEVATION 1:100

NORTH ELEVATION 1:100

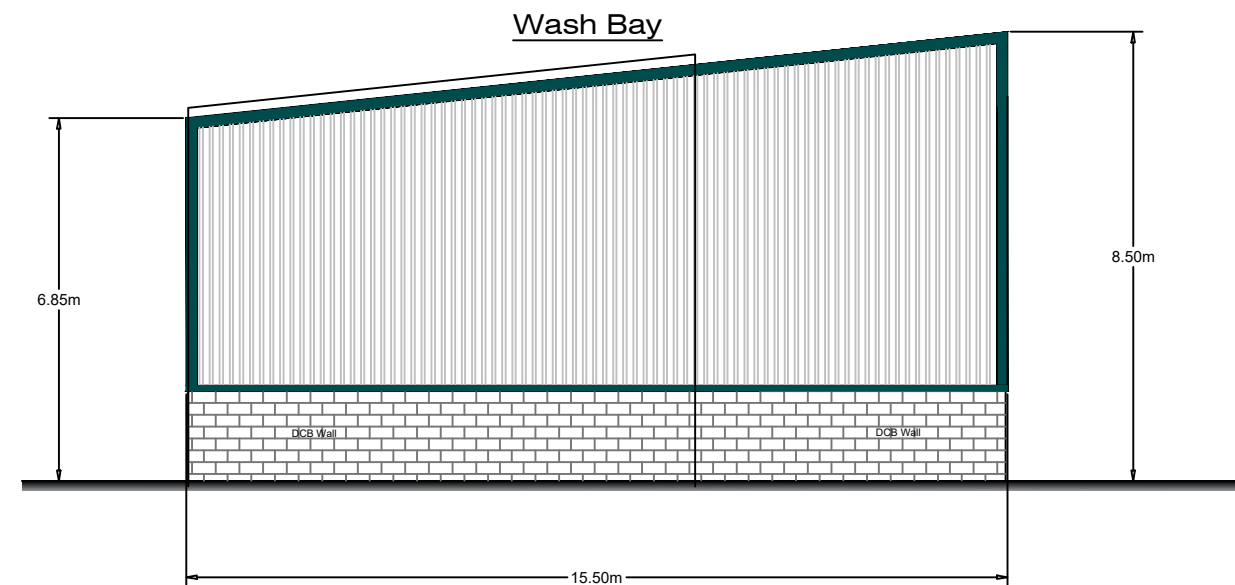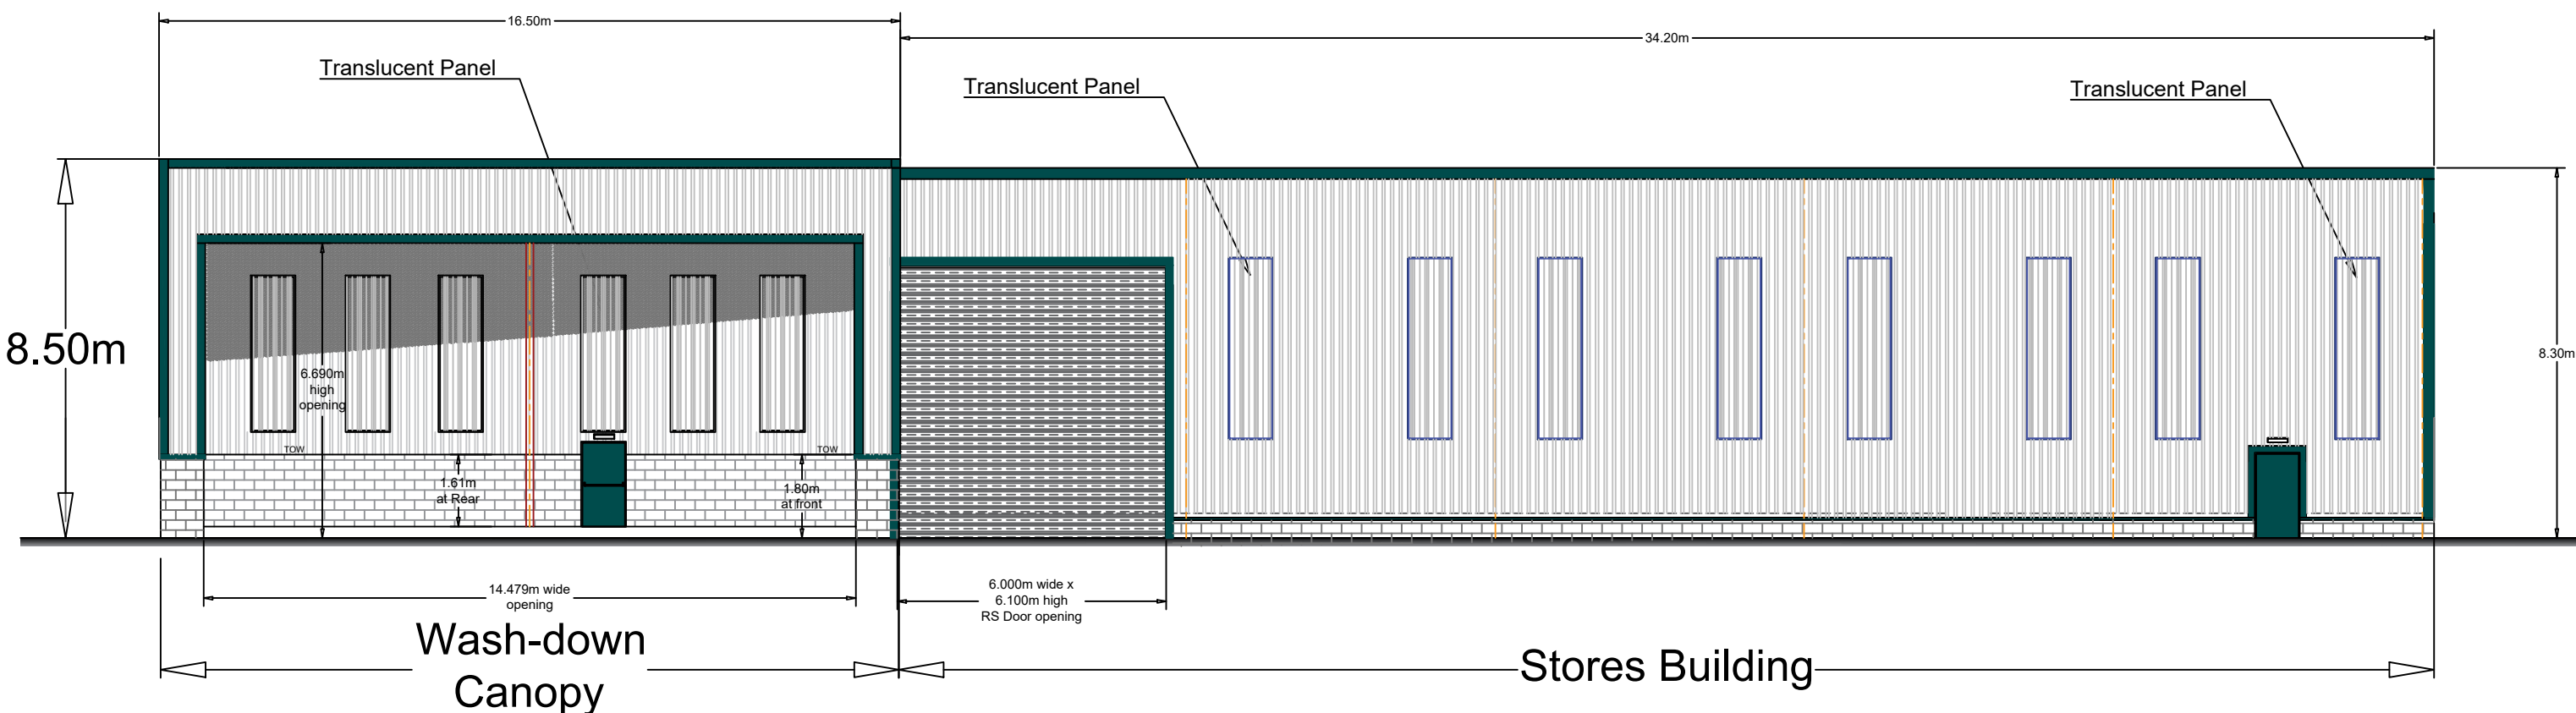

B	Building layout and dimensions revised				08.04.21	PP	SW	SW
REVISION		DETAILS			DATE	DESIGNED	CHECKED	APPROVED
CLIENT								
ABP South Wales and Shortsea								
PROJECT								
Alexandra Docks, Newport Hill & Smith Compound Extension								
DRAWING TITLE								
Stores Building & Wash-down Canopy Layout and Elevations								
DRG No.					REV			
CA12034 - 005					B			
DRG SIZE		SCALE		DATE				
A1		As Shown		08.04.21				
DRAWN BY		CHECKED BY		APPROVED BY				
PP		SW		SW				
 wardell armstrong				☐ BIRMINGHAM ☐ BOLTON ☐ CARDIFF ☐ CARLISLE ☐ EDINBURGH ☐ GLASGOW ☐ LEEDS ☐ LONDON ☐ MANCHESTER ☐ NEWCASTLE UPON TYNE				
				☐ STROKE ON TRENT TEL 01782 276700 WWW.WARDELL-ARMSTRONG.COM				