


— Planning Application Boundary
--- ABP Land Ownership Boundary
 Outline of manufacturing facility
 1 Manufacturing facility and habitat enhancement area
 Gas tank
 Water tanks

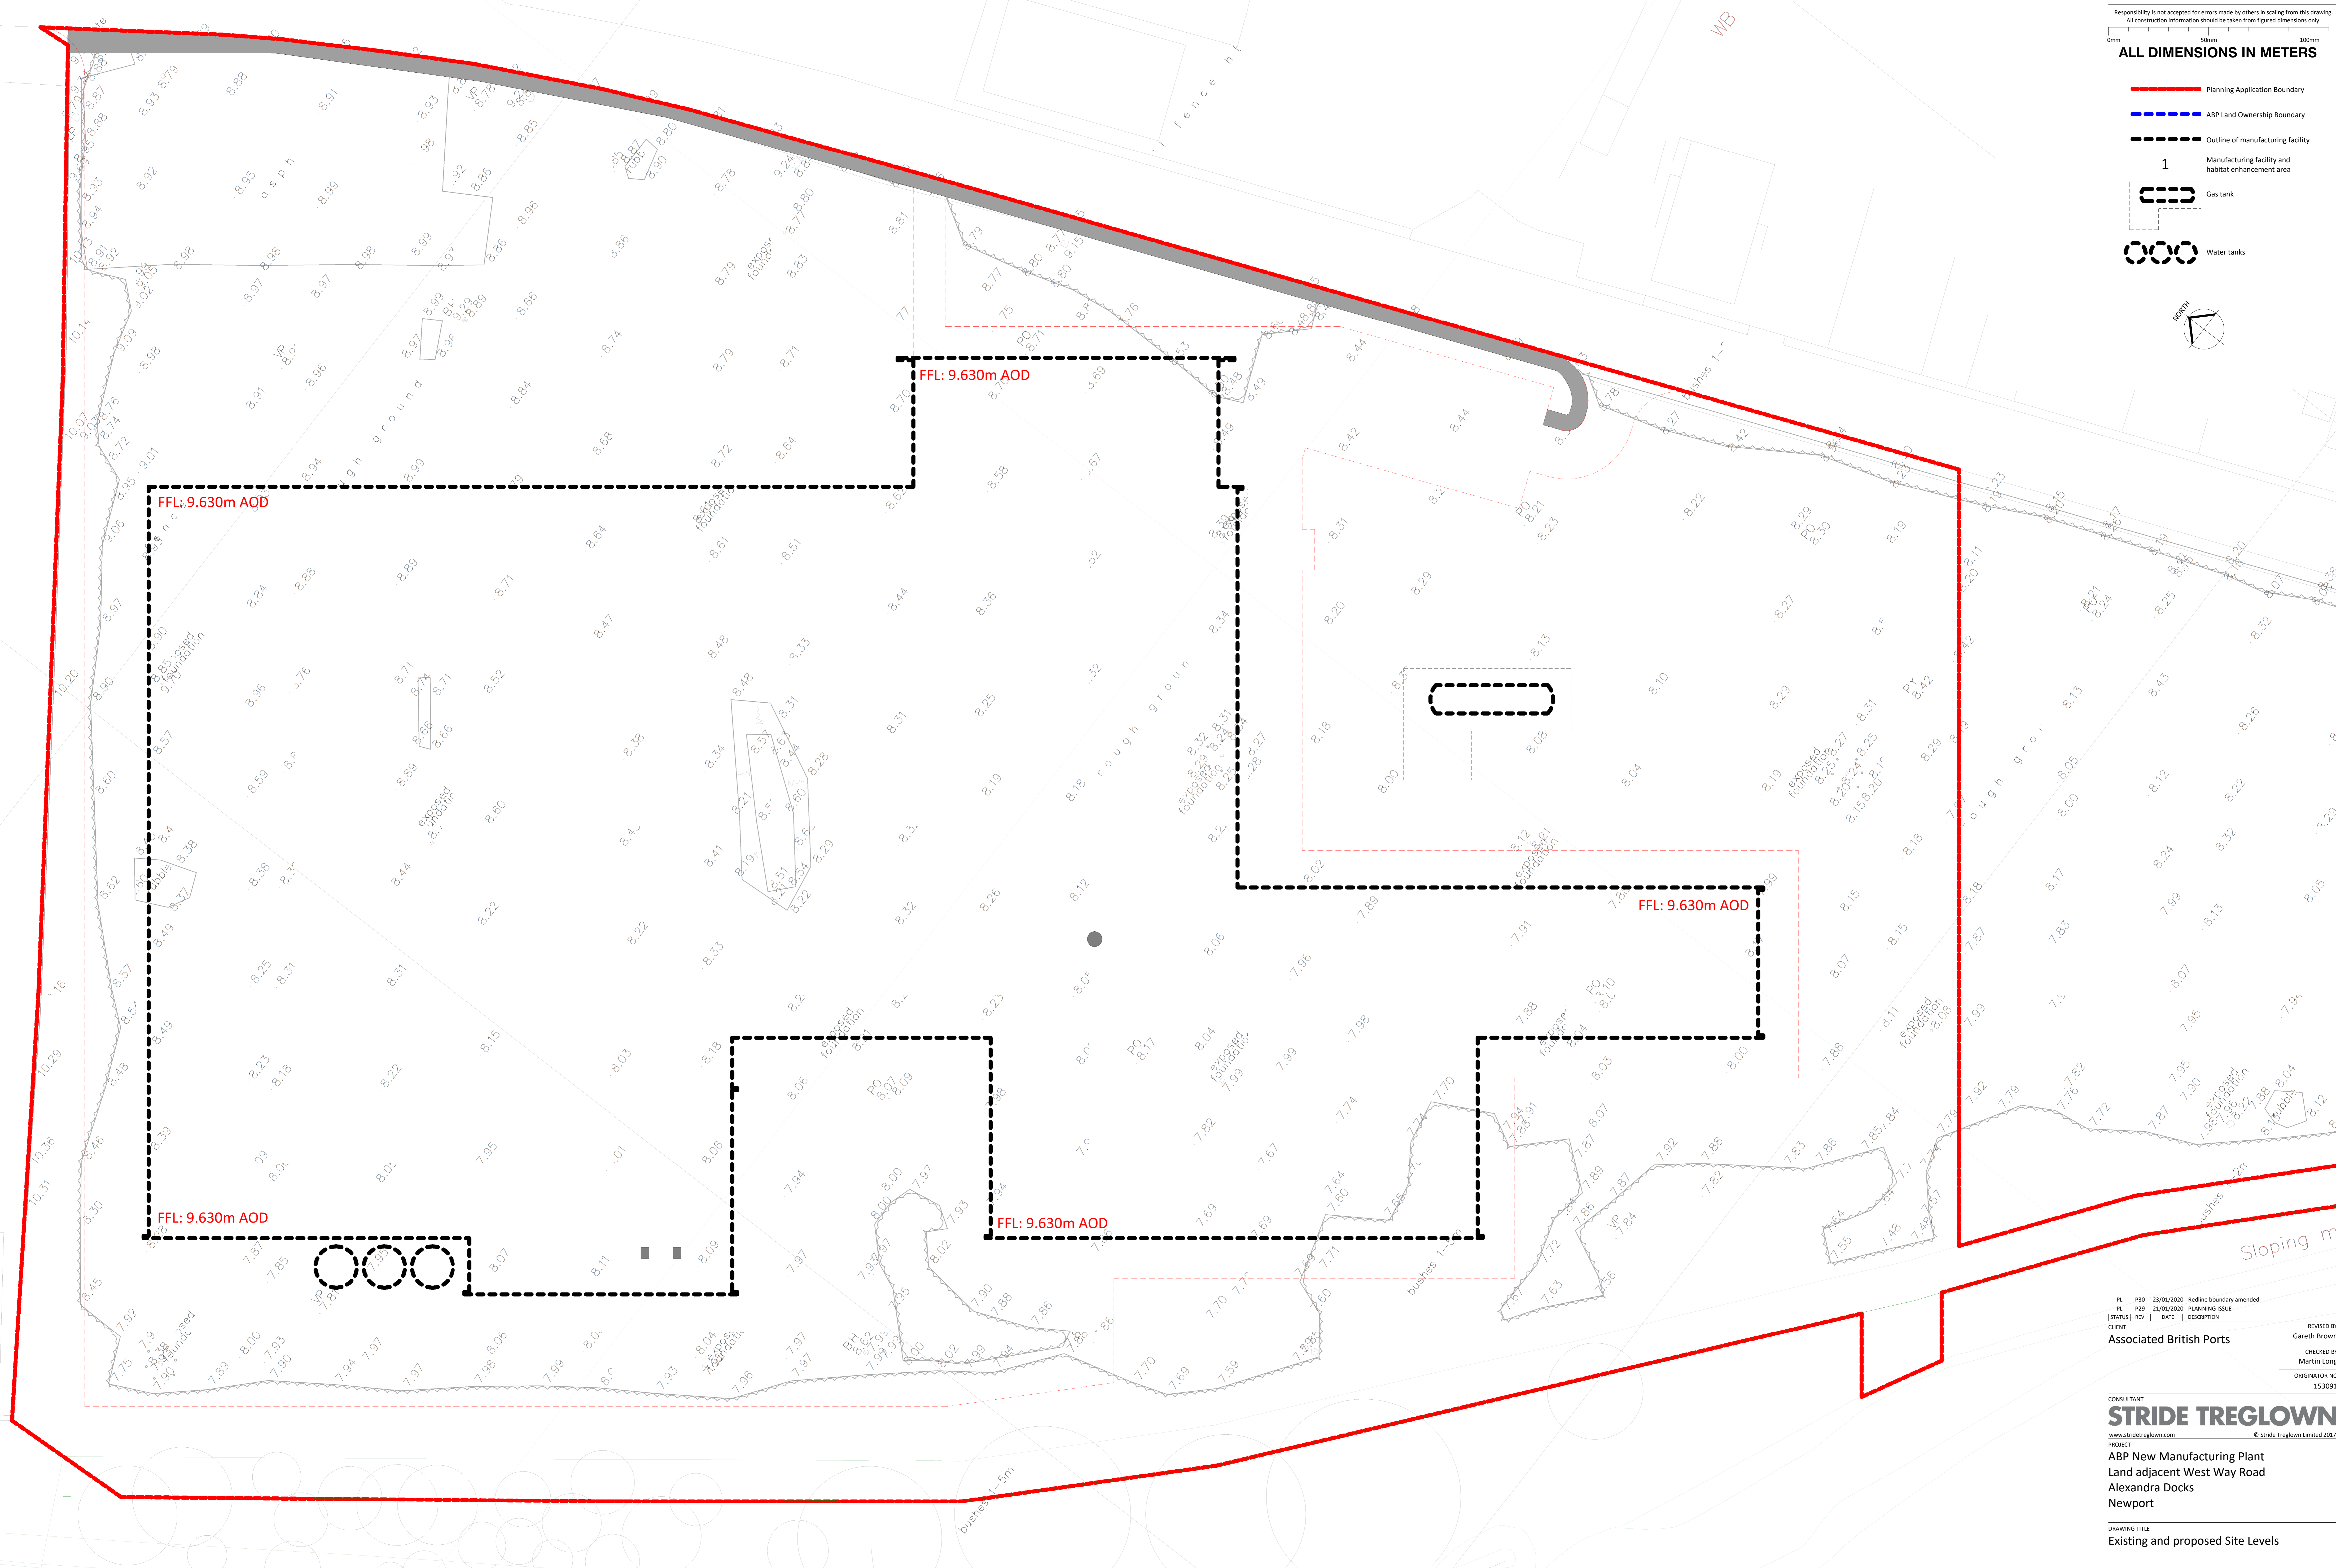

Topo with Building Outline
 1 : 250

0 50 100 m 200 m

PL P30	23/01/2020	Redline boundary amended	REVISION	DATE	DESCRIPTION
PL P29	21/05/2020	PLANNING ISSUE	REVISION	DATE	DESCRIPTION
CLIENT					
Associated British Ports					
REVISION BY					
Gareth Brown					
CHECKED BY					
Martin Long					
ORIGINATOR NO					
153091					

CONSULTANT
STRIDE TREGLOWN
 www.stride-treglow.com © Stride-Treglow Limited 2017

PROJECT
 ABP New Manufacturing Plant
 Land adjacent West Way Road
 Alexandra Docks
 Newport

DRAWING TITLE
 Existing and proposed Site Levels

SUITABILITY STATUS		SCALE	
PL : PLANNING		As indicated	
PROJECT ORIGINATOR ZONE LEVEL TYPE ROLE CLASS NUMBER		REVISION	
153091-STL-00-00-DR-A-ZZZZ-00003		P30	