
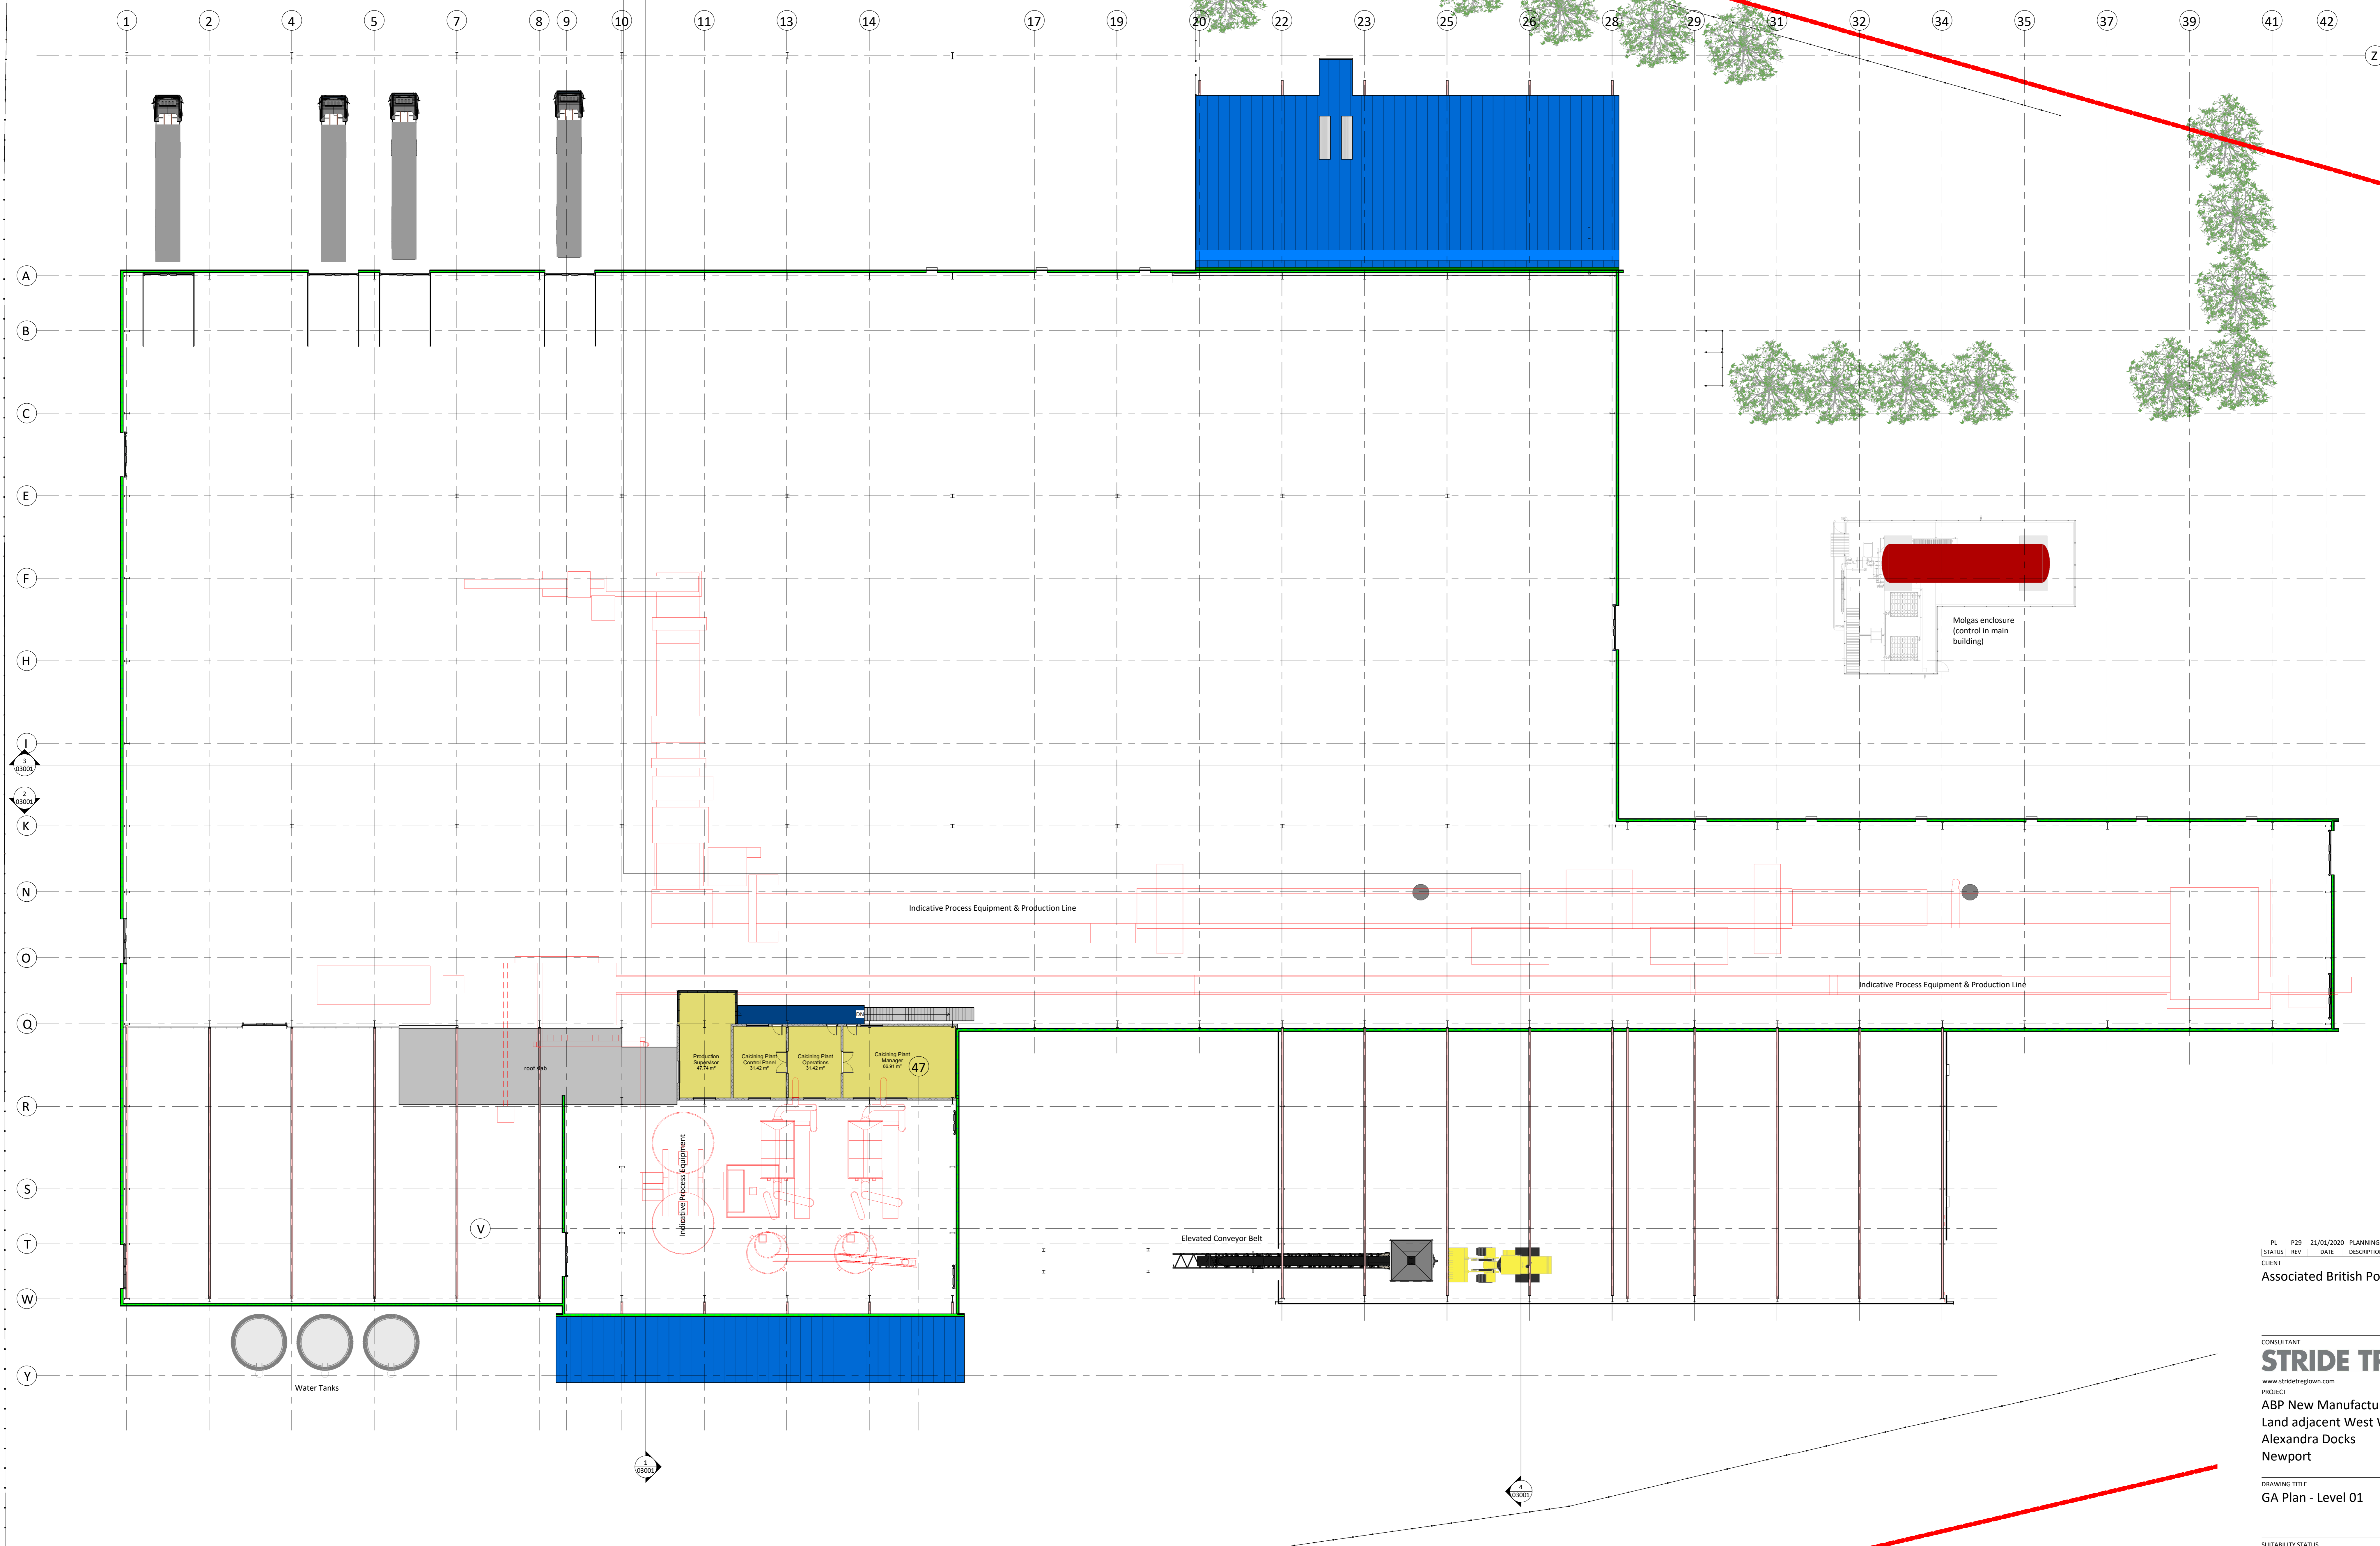


Production Control  
Area Types

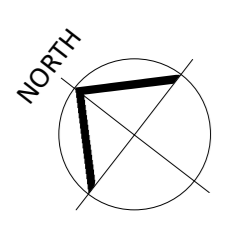

PL	P29	21/01/2020	PLANNING ISSUE	REVIEWED BY	Gareth Brown
STATUS	REV	DATE	DESCRIPTION	CHECKED BY	Martin Long
Associated British Ports				ORIGINATOR NO	153091

CONSULTANT  
**STRIDE TREGLOWN**  
www.stride-treglow.com © Stride Treglow Limited 2017  
PROJECT  
ABP New Manufacturing Plant  
Land adjacent West Way Road  
Alexandra Docks  
Newport

DRAWING TITLE  
GA Plan - Level 01

SUITABILITY STATUS  
PL : PLANNING

SCALE  
1 : 200 @ AO

PROJECT | ORIGINATOR | ZONE | LEVEL | TYPE | ROLE | CLASS | NUMBER  
153091-STL-00-01-DR-A-ZZZZ-01003

REVISION  
P29