

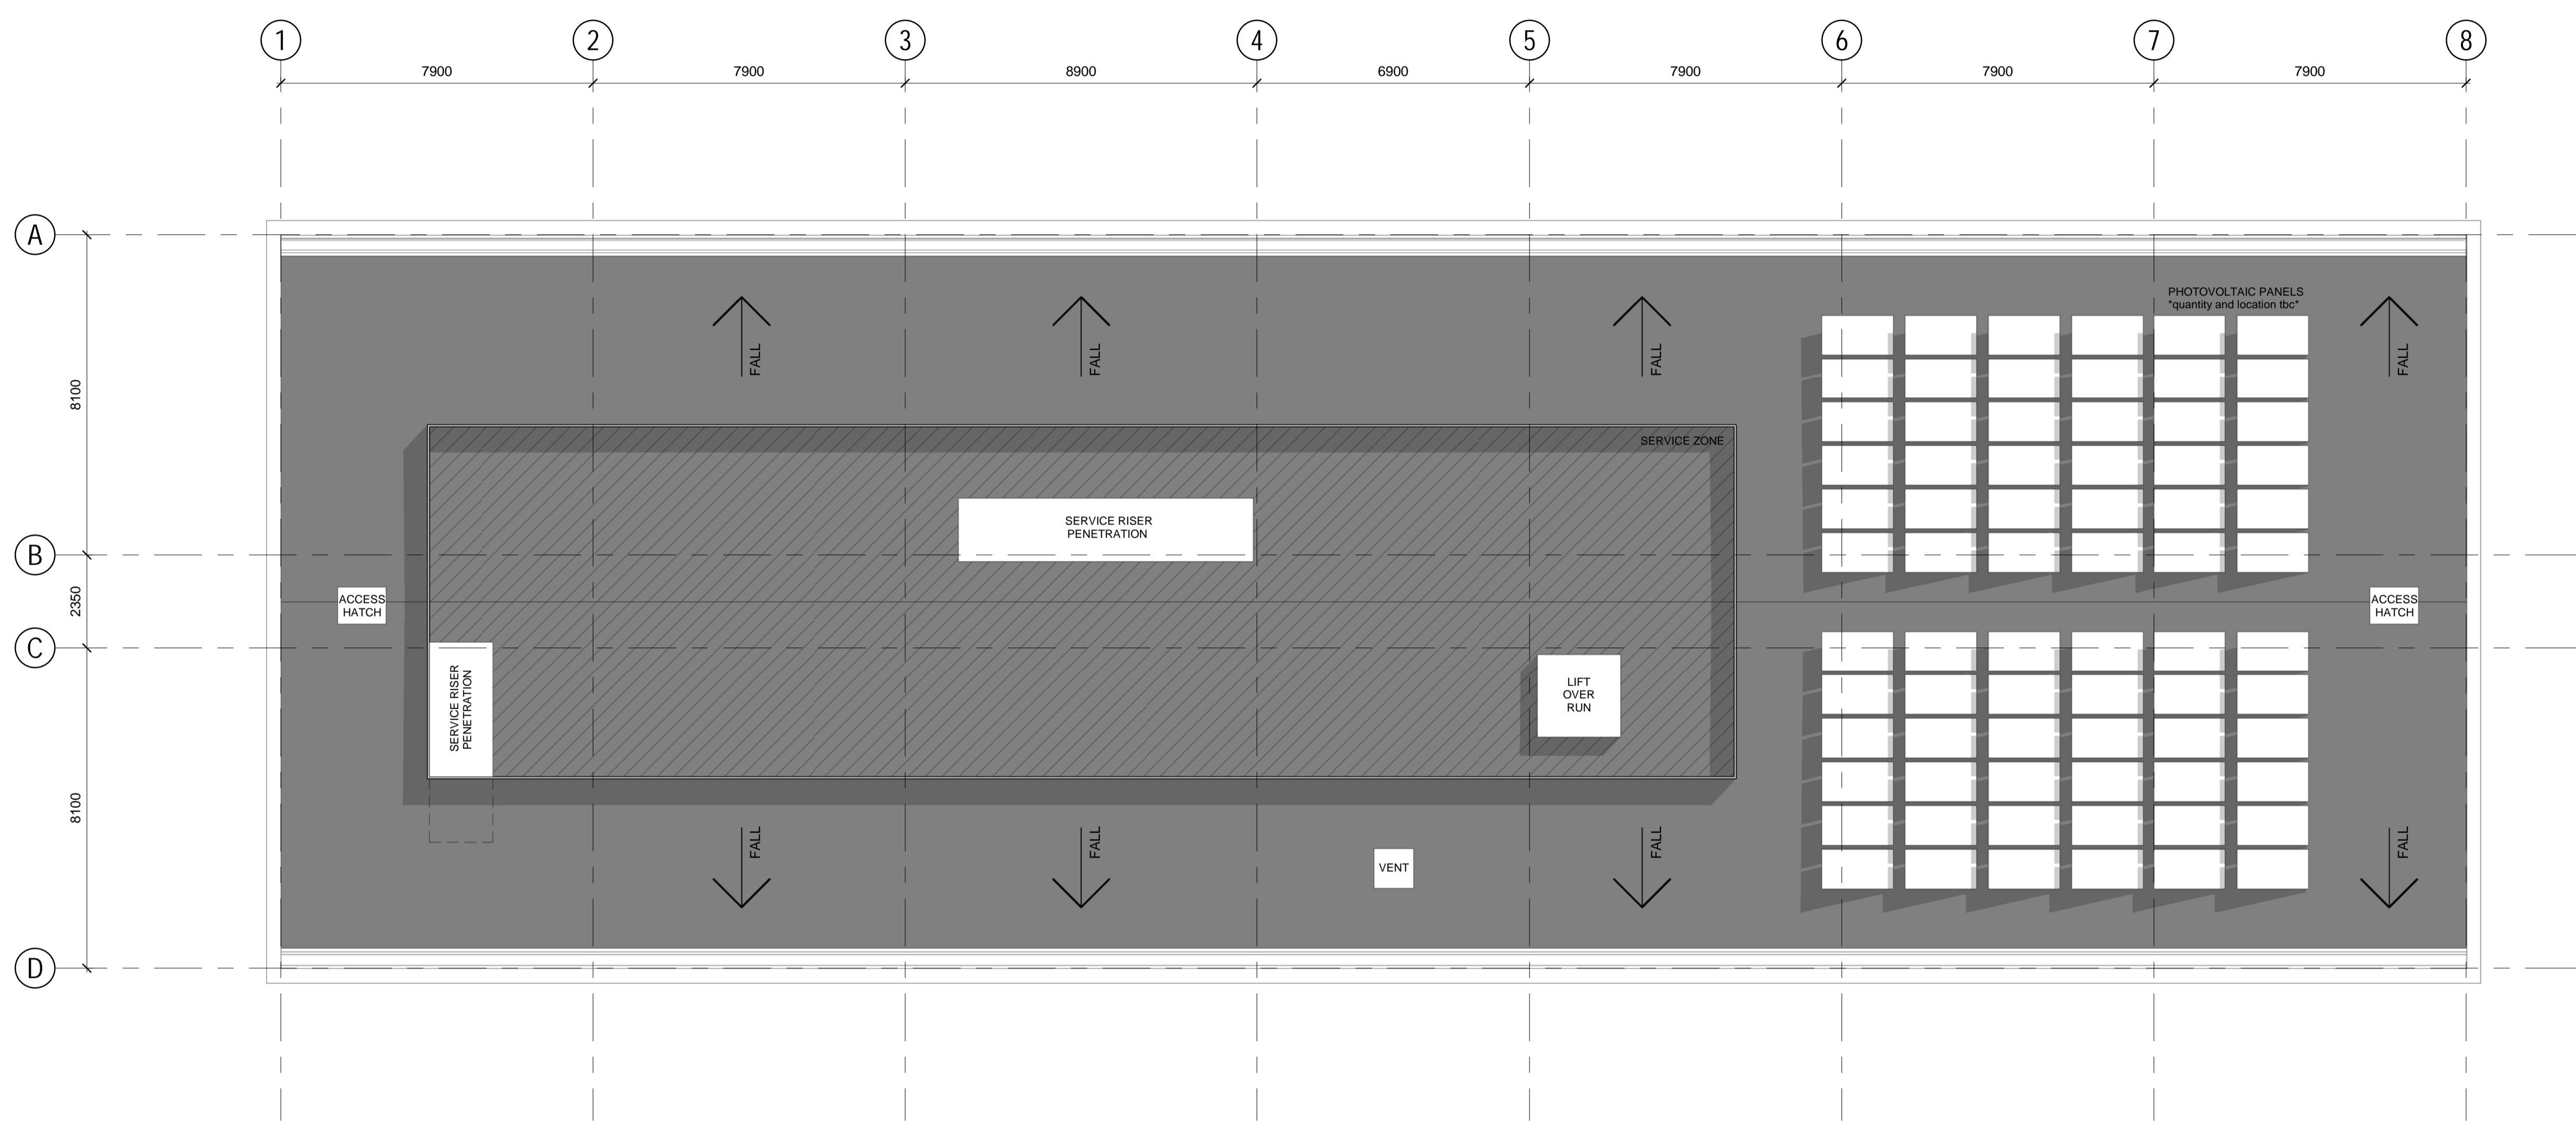


NOTES:
 Copyright Chetwoods (London) Limited. No implied licence exists.
 Contractors must verify all dimensions on site before commencing any work or shop drawings. This drawing is not to be scaled. Use figured dimensions only.
 Building areas are liable to adjustment over the course of the design process due to the ongoing construction detailing developments.
 Please note the information contained within this drawing is solely for the benefit of the employer and should not be relied upon by third parties.
 The CDM hazard management procedures for the Chetwoods aspects of the design of this project are to be found on the "Chetwoods - Hazard Analysis and Design Risk Assessment" and/or drawings. The full project design teams comprehensive set of hazard management procedures are available from the Principle Designer appointed for the project.

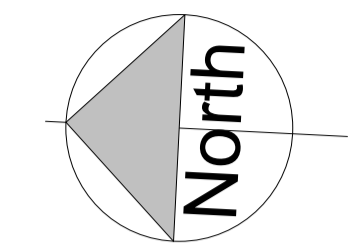

| Rev | Revision Description | Date | Author/Reviewer |
|------|-------------------------------------|----------|-----------------|
| PL 3 | Expansion area between GL 5-8 added | 06/01/18 | ST |
| PL 2 | Revised to reflect VE scheme | 22/12/17 | ST |
| PL 1 | Revised to reflect VE scheme | 06/12/17 | ST |

PLANNING
 32 Frederick Street,
 Birmingham, B1 3HH
 +44 (0)121 234 7500
 www.chetwoods.com

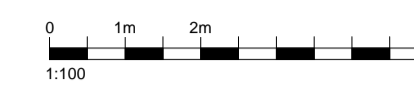

Project
SECURE TRAINING FACILITY

Client
ABP

Drawing Title
ROOF GA PLAN

| Scale | Size | Drawn | Checked | Date |
|-------|------|-------|---------|----------|
| 1:100 | A1 | ST | TM | 10/05/16 |

| Project | Originator | Zone | Level | Type | Role | Number | Rev. |
|---------|------------|------|-------|------|------|--------|------|
| 4079 | CHT | 00 | RL | DR | A | 01204 | PL 3 |